


TOP OF STONEDUST FLUSH WITH ADJACENT SURFACE

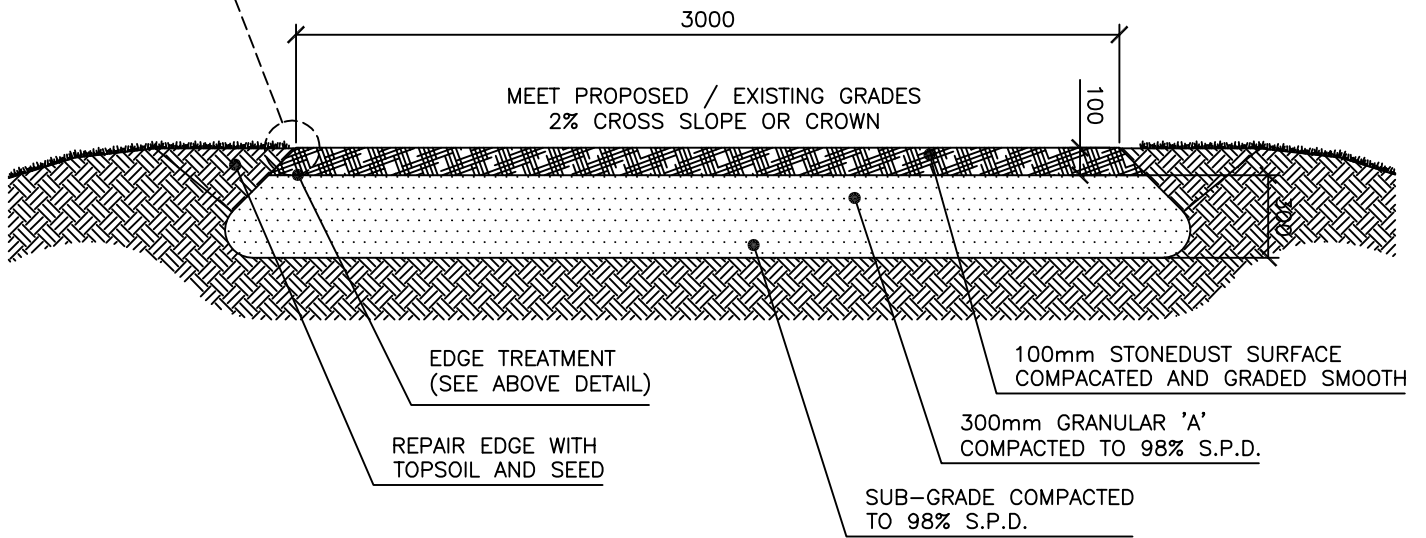

SECTION

NOTE: EXCAVATE TO MINIMUM DEPTH OF 16" [400mm] OR END OF TOPSOIL LAYER TO A MAXIMUM DEPTH OF 34" [850mm]. FILL ADDITIONAL EXCAVATED TOP SOIL WITH COMPACTED GRANULAR 'B' BASE TO A MAXIMUM DEPTH OF 18" [450mm]

COMMUNITY TRAIL - STONEDUST	The Corporation Of The CITY OF KITCHENER					Scale:	N.T.S.
						Rev. Date:	JUNE 2010
			No.	REVISION	DATE	Std. No.:	504