


TOP VIEW

— FLOW —>


NOTE: METER MUST BE INSTALLED ON HORIZONTAL PLAIN

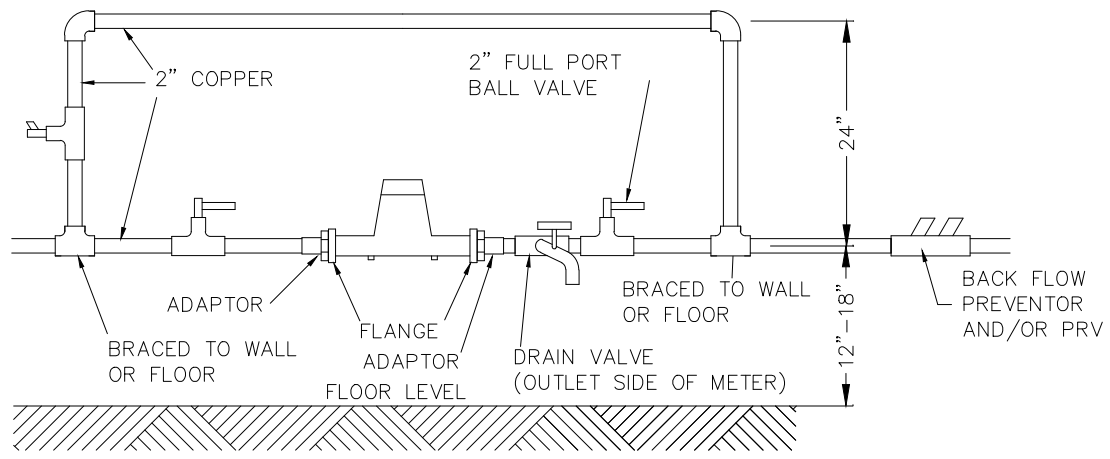

FRONT VIEW (BY-PASS IN VERTICAL POSITION)

NOTES TO BUILDER AND PLUMBER

- (1) ALL METERS MUST BE ACCESSIBLE FOR READING AND REPLACEMENT. ANY OBSTRUCTIONS WILL BE BASIS FOR TERMINATION OF THE WATER SUPPLY.
- (2) ALL WATER METERS ARE MARKED WITH A FLOW DIRECTIONAL ARROW. PLEASE ENSURE ARROW CORRESPONDS WITH WATER FLOW.
- (3) REMOVE METER FROM SERVICE BEFORE SOLDERING. HEAT AND SOLDER WILL DAMAGE THE INNER COMPONENTS OF THE WATER METER. AN INVOICE WILL BE FORWARDED FOR ANY DAMAGED METERS.
- (4) ALL METER SETS MUST HAVE A RISING STEM GATE VALVE BEFORE AND AFTER AS WELL AS A BY-PASS WITH A RISING STEM GATE VALVE AS THE DRAWING INDICATES.
- (5) ALL WATER METERS MUST BE INSTALLED USING THE SUPPLIED METER FLANGES AND GASKETS.
- (6) BACKFLOW PREVENTORS AND PRESSURE REDUCING VALVES MUST BE INSTALLED AFTER METER SET.
- (7) BACKFLOW PREVENTOR PREMISE VALVES MUST BE INSTALLED WITHIN 3m (10') OF THE WATER METER AND EXCESSIVE PIPING IN BETWEEN THESE DEVICES MUST BE LABELED "NO CONNECTION PERMITTED".
- (8) 2' CLEARANCE ABOVE AND 3' CLEARANCE IN FRONT OF THE WATER METER IS MANDATORY.
- (9) 2" BY-PASS TO BE INSTALLED 2' ABOVE OR BESIDE THE WATER METER ON A HORIZONTAL LINE FOR AN ADDITIONAL METER IF AN INCREASE OF WATER SUPPLY IS NEEDED.
- (10) BY-PASS TO BE NO MORE THAN 4' OFF FLOOR.
- (11) METER SET AND BY-PASS TO BE RIGID PIPING AND SUPPORTED.
- (12) THE CITY WILL SUPPLY ONE 2" WATER METER, METER FLANGES, GASKETS AND NUTS/BOLTS FOR METER SET.
- (13) WATER METER AND STRAINER TO BE INSTALLED BY THE PLUMBING CONTRACTOR TO THE REQUIREMENTS OF THE CITY OF KITCHENER.
- (14) CALL 519-741-2600 X 4537 FOR FURTHER ASSISTANCE.

2" METER SET - STANDARD		
2" METER SET - BFP		
2" METER SET - PRV		
DRAWN: JTP	SCALE: NTS	
CHECKED:	DATE: JUNE 14 2019	