


PLAN

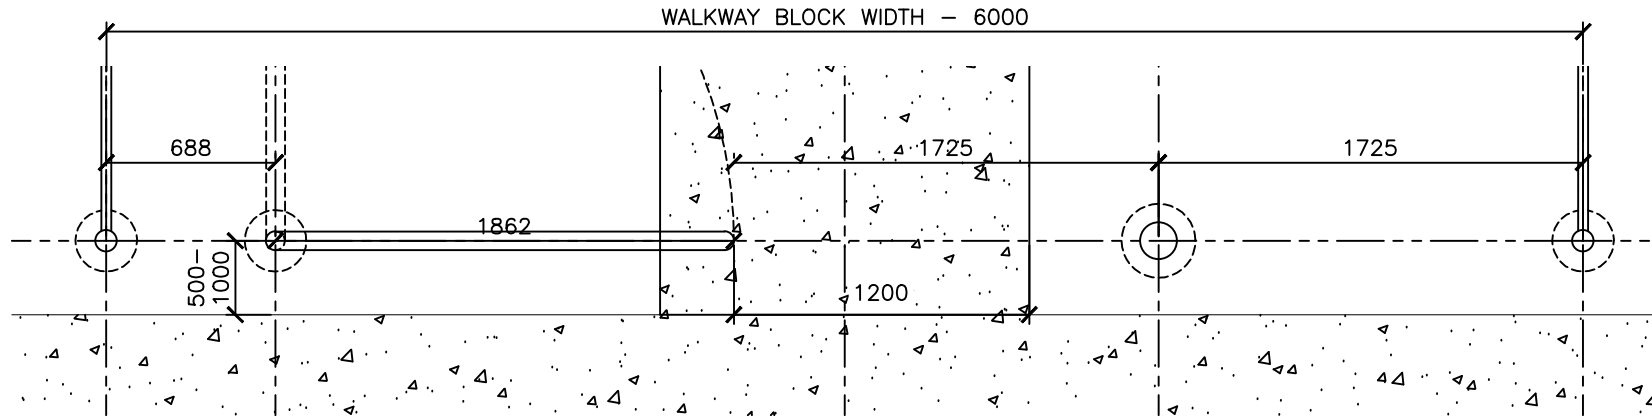

ELEVATION

TRAIL ENTRANCE LAYOUT -
WALKWAY BLOCK FROM LOCAL ROAD

The Corporation Of The
**CITY OF
KITCHENER**



NO.	REVISION	DATE

SCALE:	N.T.S.
DATE:	APRIL 2015
STANDARD No.:	510