


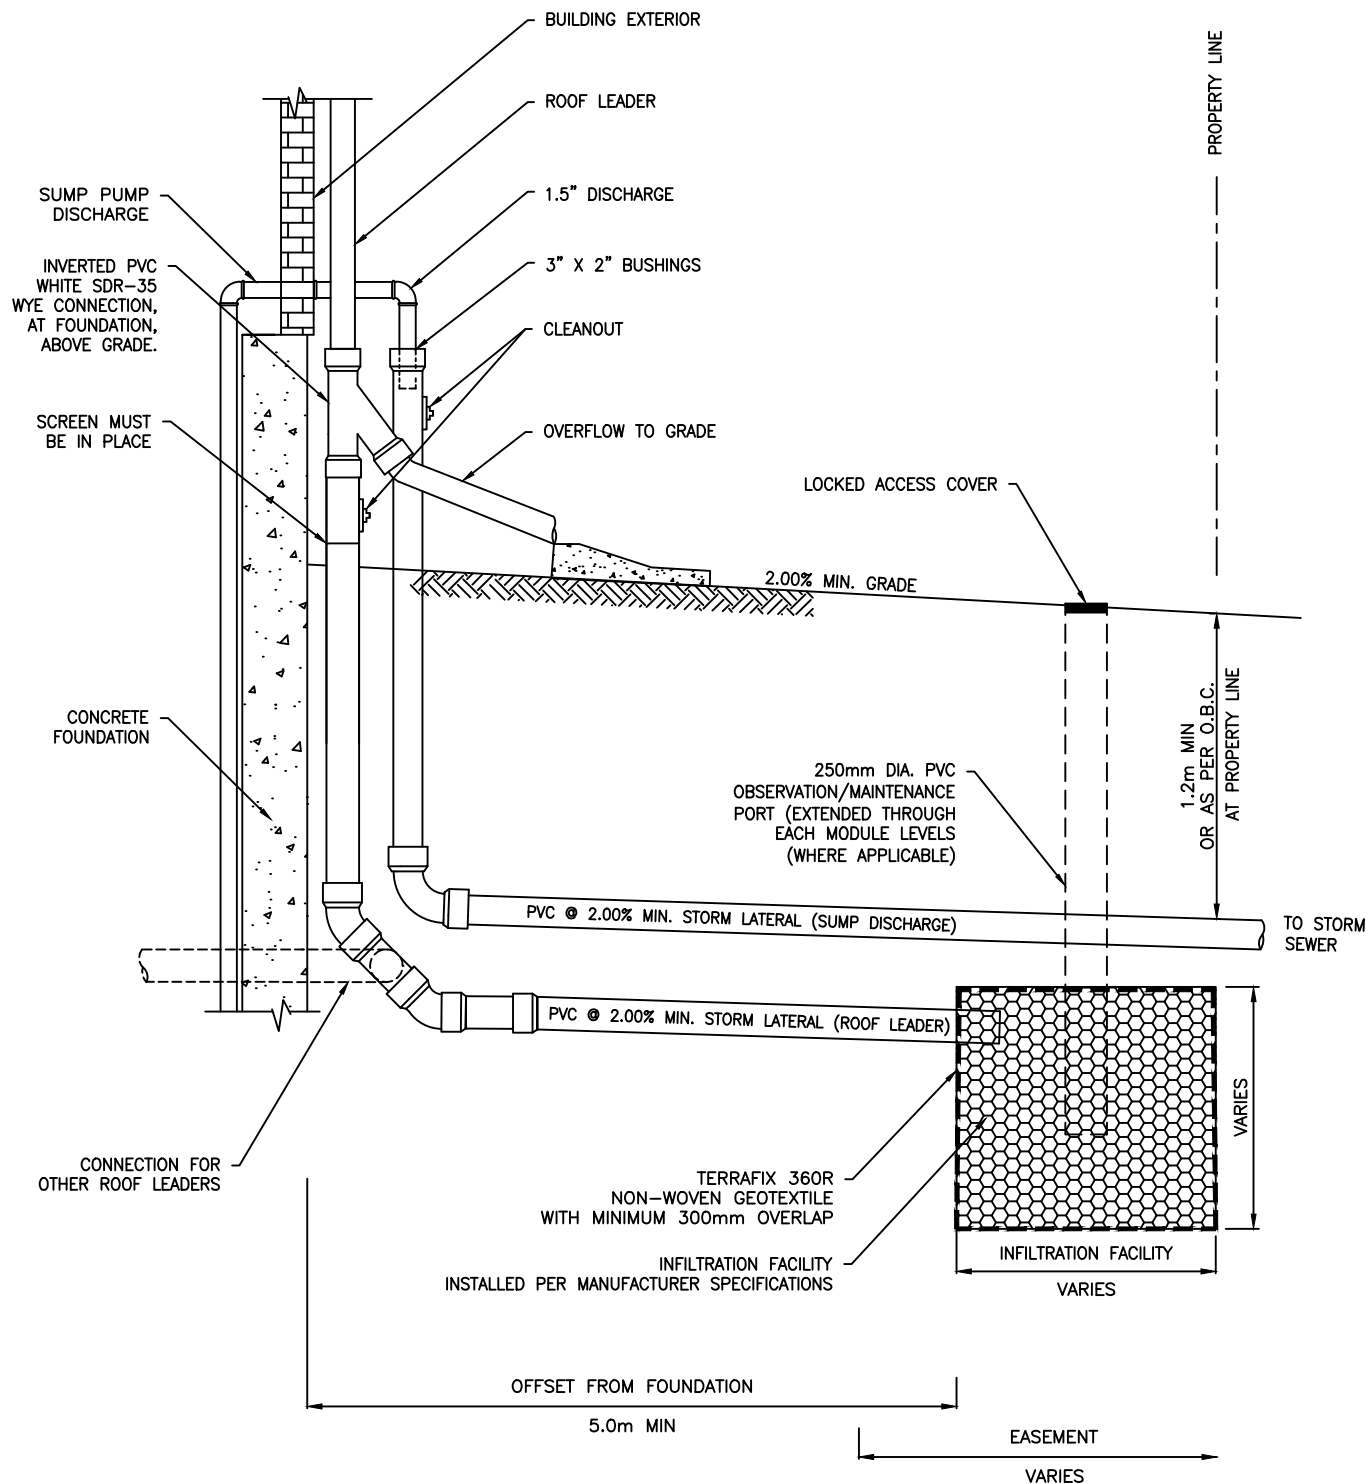

DOWNSPOUT CONNECTION DETAIL
FOR FRONT YARD
INFILTRATION GALLERIES

The Corporation Of The
**CITY OF
KITCHENER**



2	MANUAL UPDATE	APR 2015	Scale:	N.T.S.
1	MANUAL UPDATE	JULY 2012	Rev. Date:	MAY 2016
No.	REVISION	DATE	Std. No.:	307