

Building Division

BASEMENT WALL INSULATION

2006 BUILDING CODE SB-12 ENERGY EFFICENCY REQUIREMENTS AS OF JAN 1, 2012

DATE:


MARCH 2012

SCALE: NTS

DRAWING NO.:

9-18a

WALKOUT SIDE WALLS - GREATER THAN 50% ABOVE GRADE

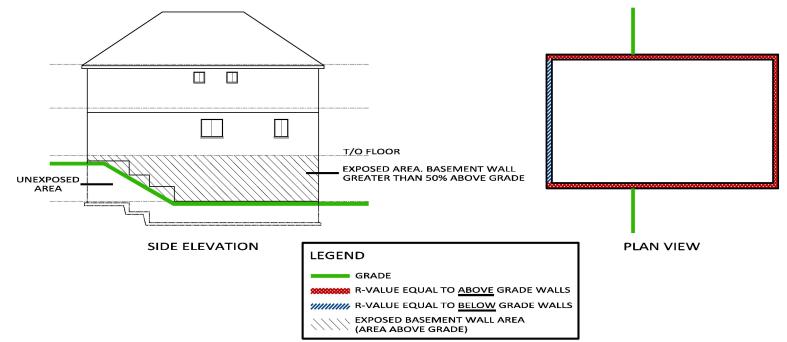

WALKOUT SIDE WALLS - LESS THAN 50% ABOVE GRADE

