



Building
Division


RAISED
CEILING
JOIST
DETIAL

DATE:
NOVEMBER 2008


SCALE:
1/4" = 1'-0"

DRAWING NO.:

9-16

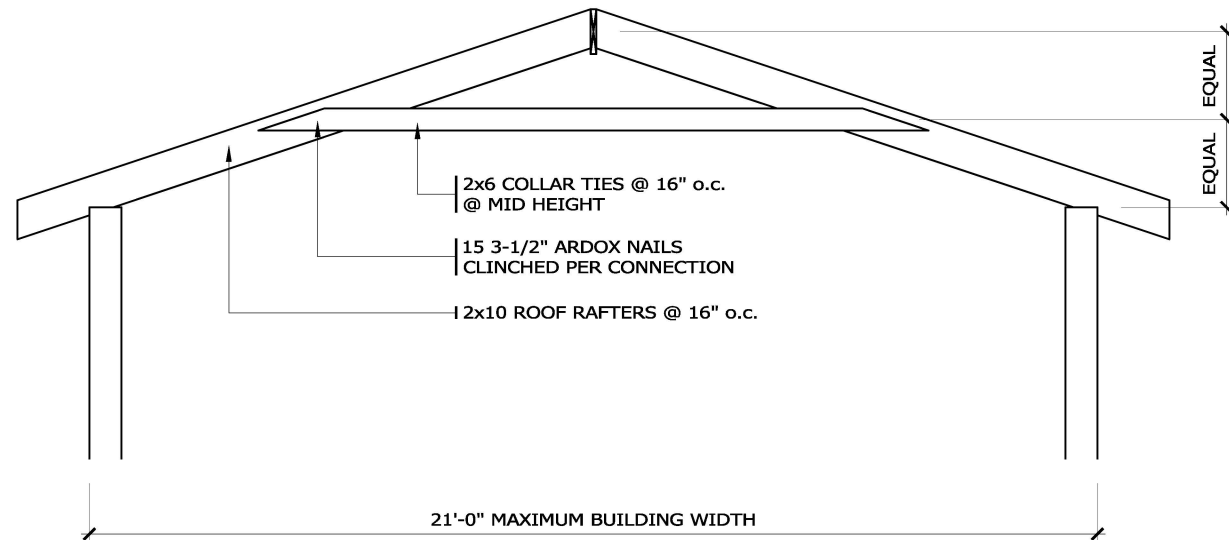

CONNECTION DETAIL FOR BUILDINGS UP TO 21'-0" WIDE

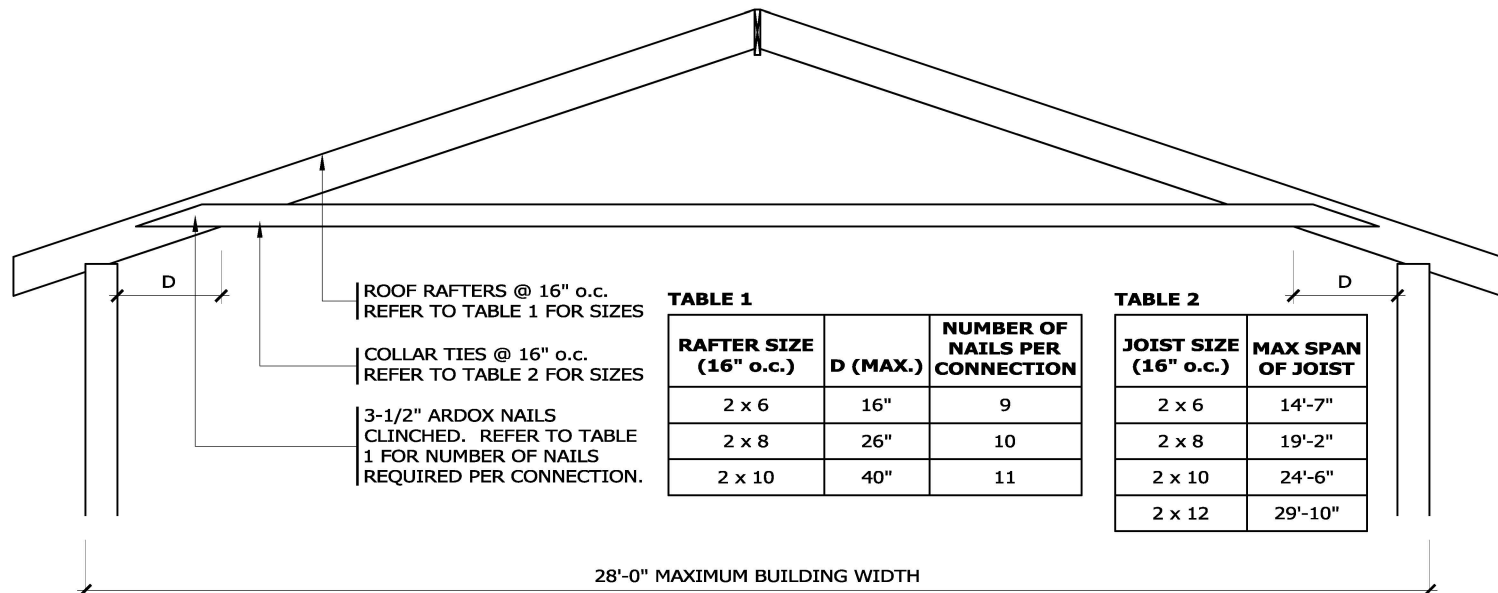

CONNECTION DETAIL FOR BUILDINGS 21'-0" TO 28'-0" WIDE



Building
Division


RAISED
CEILING
JOIST
DETIAL

DATE:
JANUARY 2013

SCALE:
1/4" = 1'-0"

DRAWING NO.:

9-16a

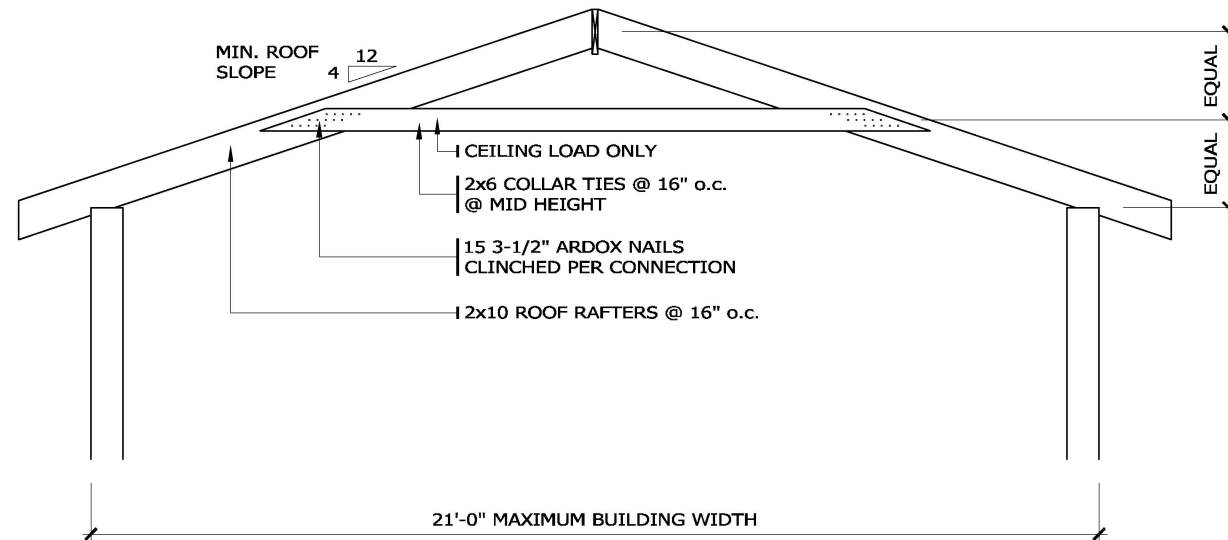

CONNECTION DETAIL FOR BUILDINGS UP TO 21'-0" WIDE

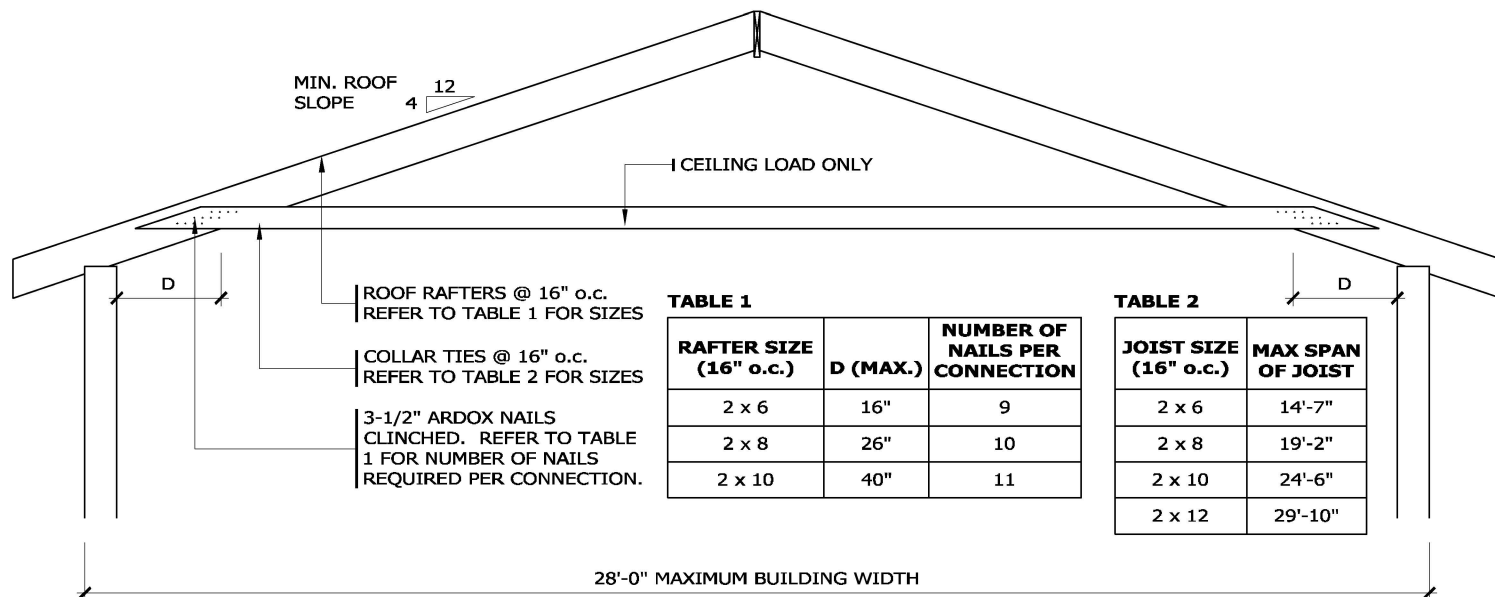


TABLE 1

RAFTER SIZE (16" o.c.)	D (MAX.)	NUMBER OF NAILS PER CONNECTION
2 x 6	16"	9
2 x 8	26"	10
2 x 10	40"	11

TABLE 2

JOIST SIZE (16" o.c.)	MAX SPAN OF JOIST
2 x 6	14'-7"
2 x 8	19'-2"
2 x 10	24'-6"
2 x 12	29'-10"

CONNECTION DETAIL FOR BUILDINGS 21'-0" TO 28'-0" WIDE



Building Division


ACCESSORY STRUCTURE RAISED CEILING JOIST DETIAL

DATE:
JANUARY 2013


SCALE:
1/4" = 1'-0"

DRAWING NO.:

9-16b

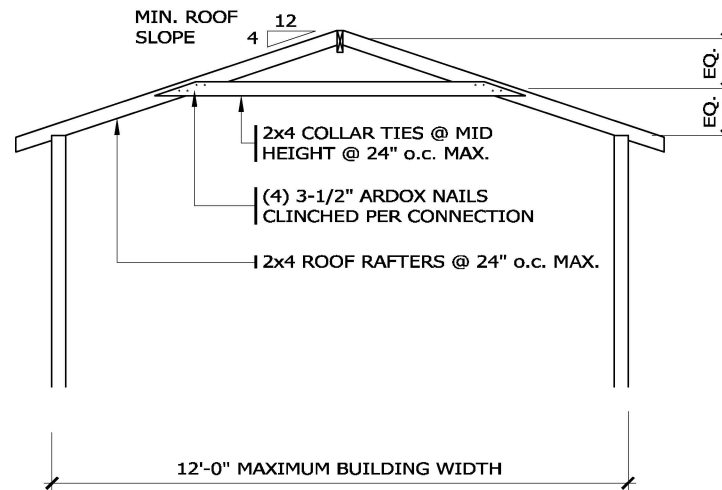

CONNECTION DETAIL FOR ACCESSORY STRUCTURES UP TO 12'-0" WIDE

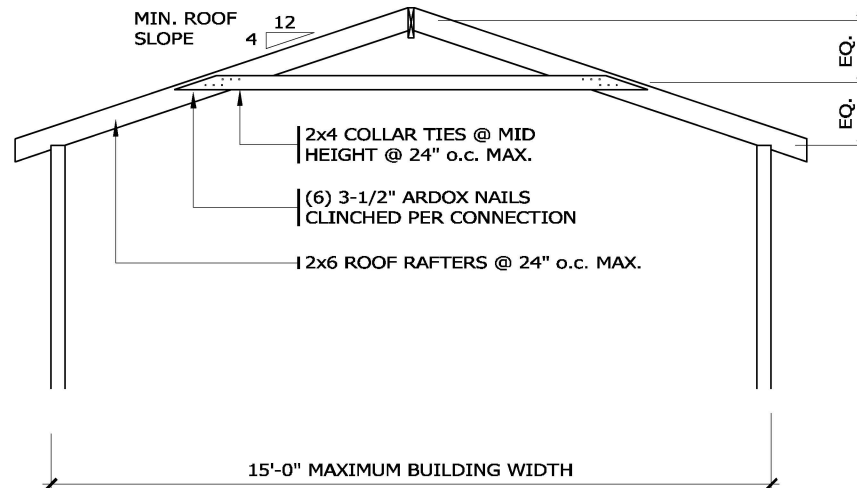

CONNECTION DETAIL FOR ACCESSORY STRUCTURES UP TO 15'-0" WIDE