



PLAN

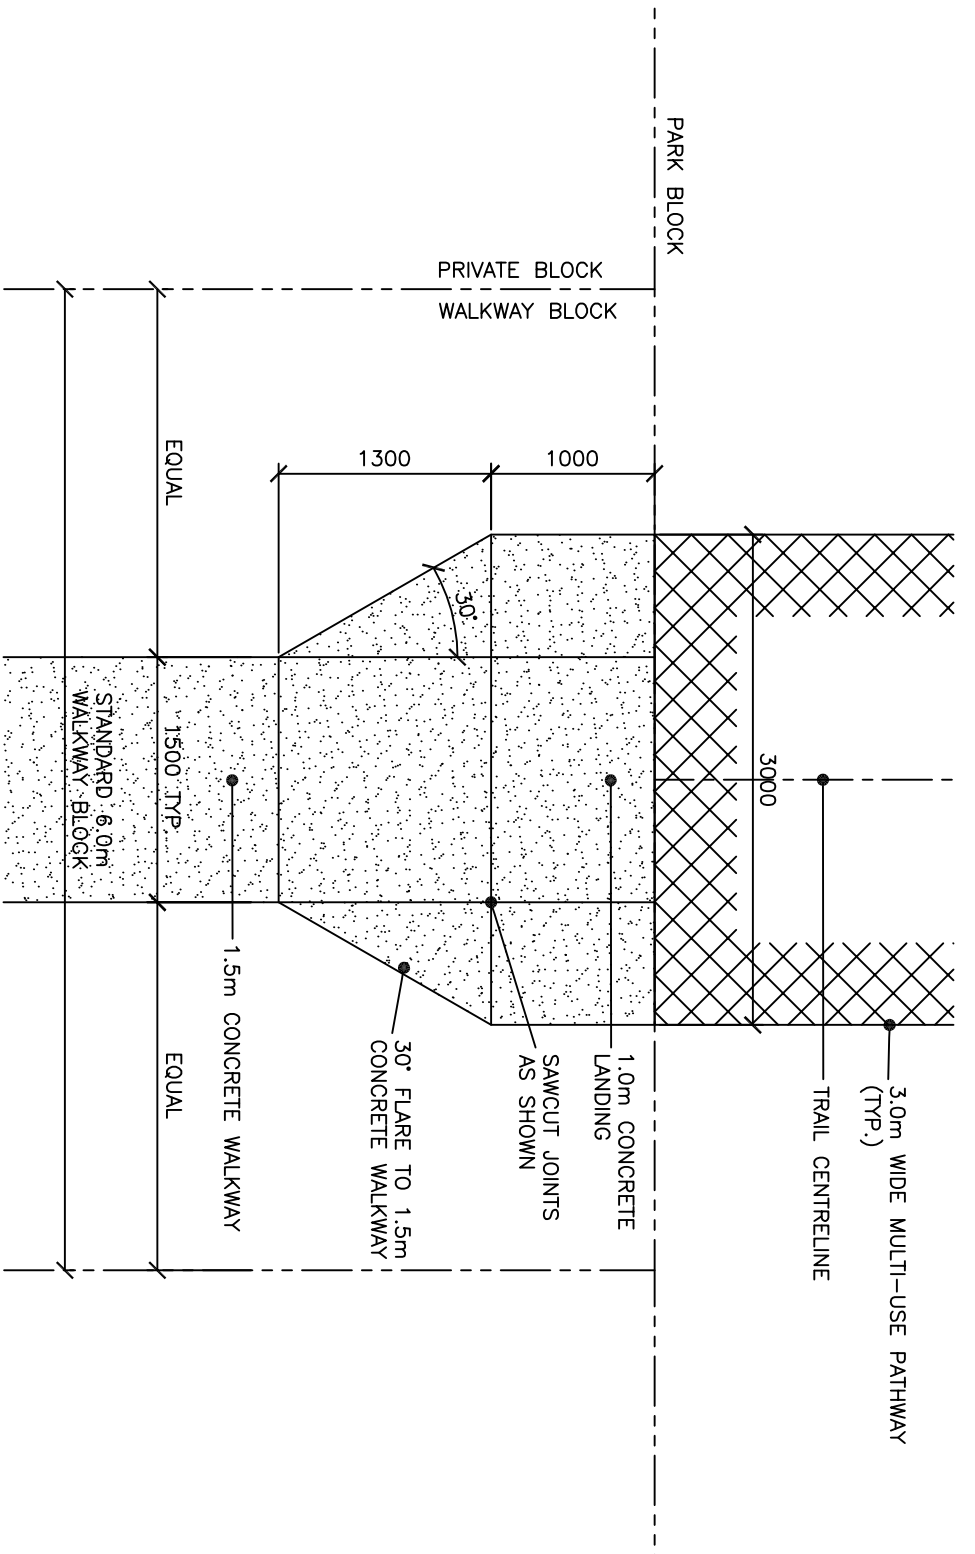

- NOTE:
1. FOR USE WHERE WALKWAY BLOCK TERMINATES AT PARKLAND.
 2. REFER TO CITY OF KITCHENER STANDARDS FOR CONCRETE, JOINTING, AND WALKWAY BLOCK DETAILS

WALKWAY BLOCK SIDEWALK
TERMINUS AT PARKLAND

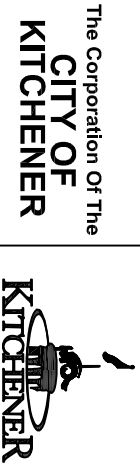

NO.	REVISION	DATE

SCALE:	N.T.S.
DATE:	JUNE 2010
STANDARD No.:	506