


VALEWOOD PLACE



**BOEHMER STREET
(FAIRFIELD TO UNION)**

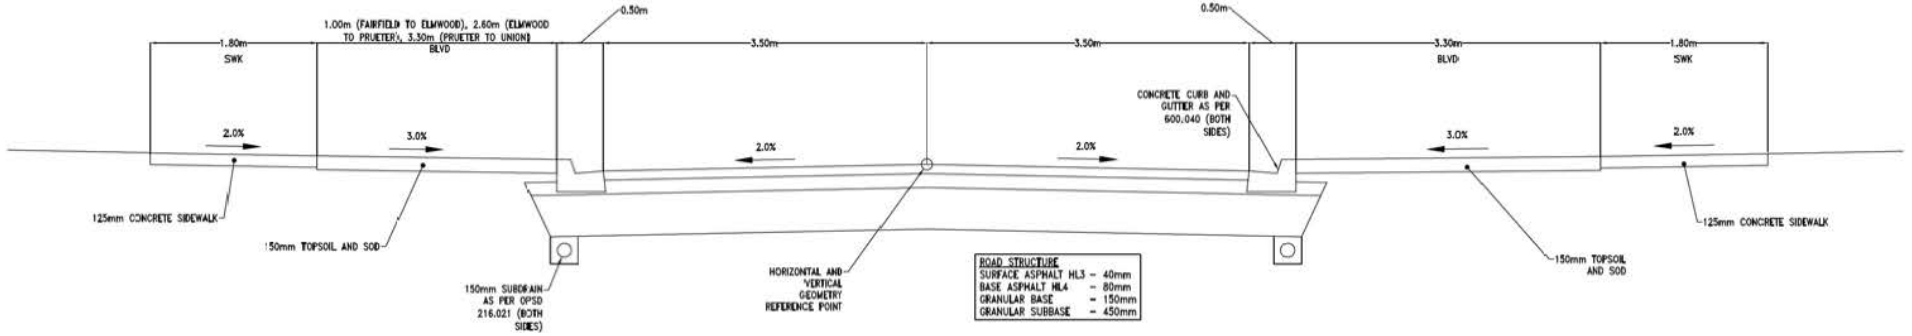

The Corporation Of The
**CITY OF
KITCHENER**

**development
services
department**
Engineering Division

TYPICAL CROSS SECTIONS
BOEHMER ST. & VALEWOOD PL.

SCALE 1:250