
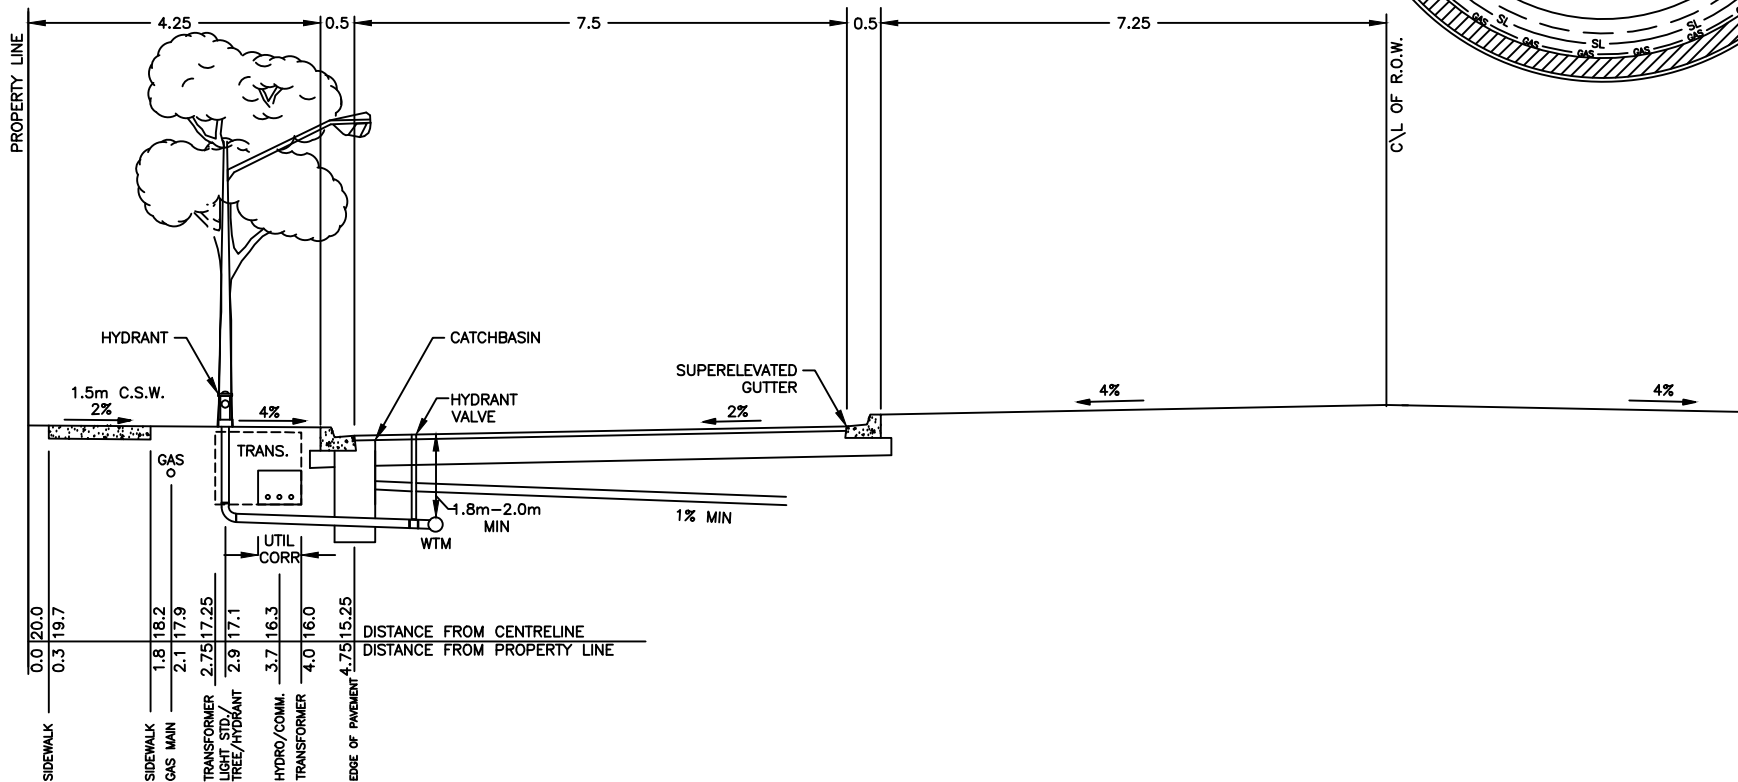


NOTES

1. MIN. DEPTH OF COVER FOR GAS. AND UTILITIES IS 0.9m.
2. WHEN ROAD R.O.W. IS LESS THAN 20m PROPERTY LINE SHALL HAVE A RADIUS OF 4.5m.

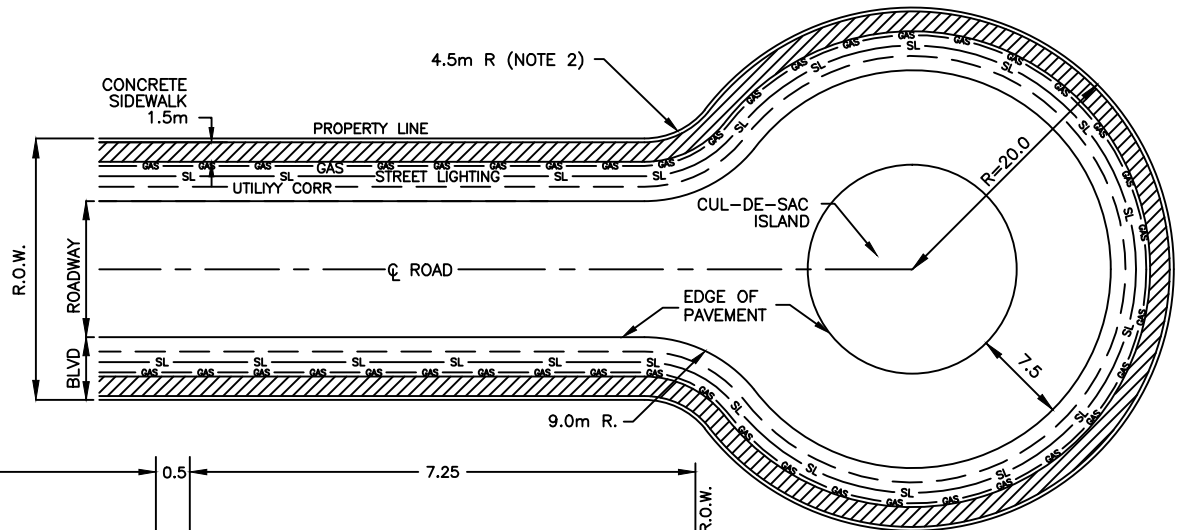

RESIDENTIAL CUL-DE-SAC & STANDARD UTILITY LOCATIONS FOR 20m R.O.W. CUL-DE-SAC

The Corporation Of The
CITY OF KITCHENER



			SCALE:	N.T.S.
2	MANUAL UPDATE	APRIL 2015	DATE:	JUNE 2010
1	MANUAL UPDATE	JULY 2012		
NO.	REVISION	DATE	STANDARD No.:	104