


PLEASANT AVENUE

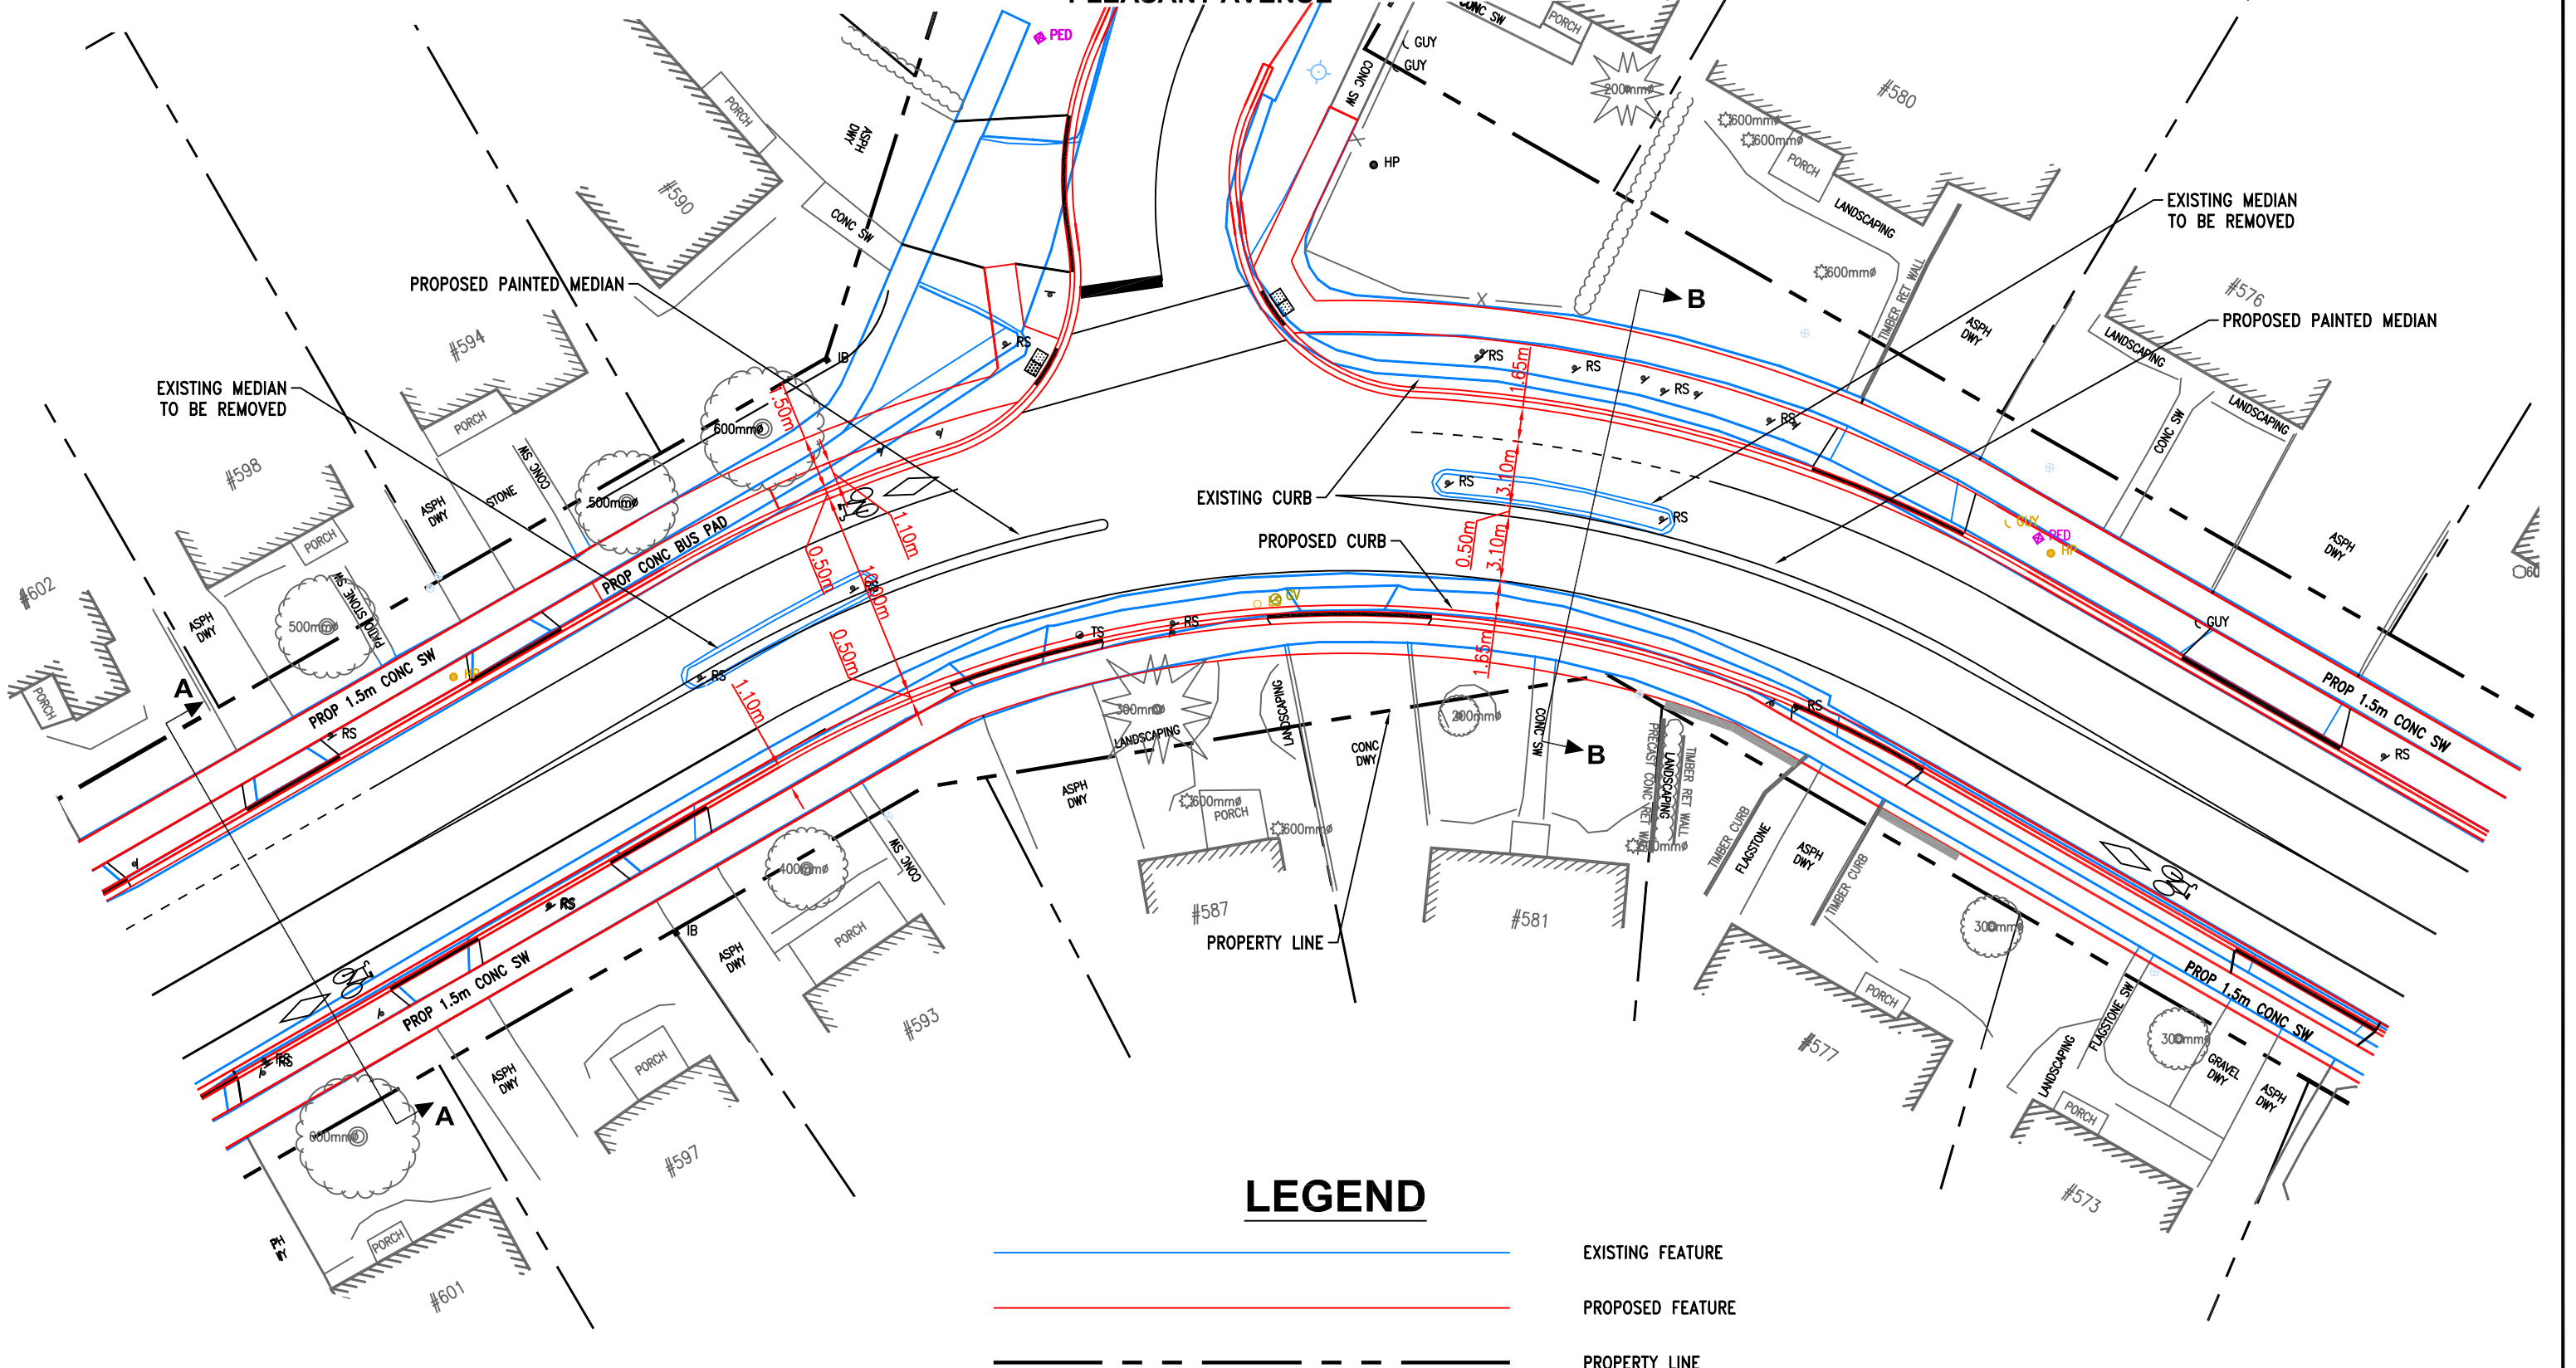

**LEGEND**

- EXISTING FEATURE
- PROPOSED FEATURE
- - - - - PROPERTY LINE

