



OVERHEAD LIGHTING



COLOURFUL BIKE RACKS





LANEWAY & NIGHTLIFE PROGRAMMING OPPORTUNITY



DURATHERM CROSSWALKS



VOGELSANG GREEN

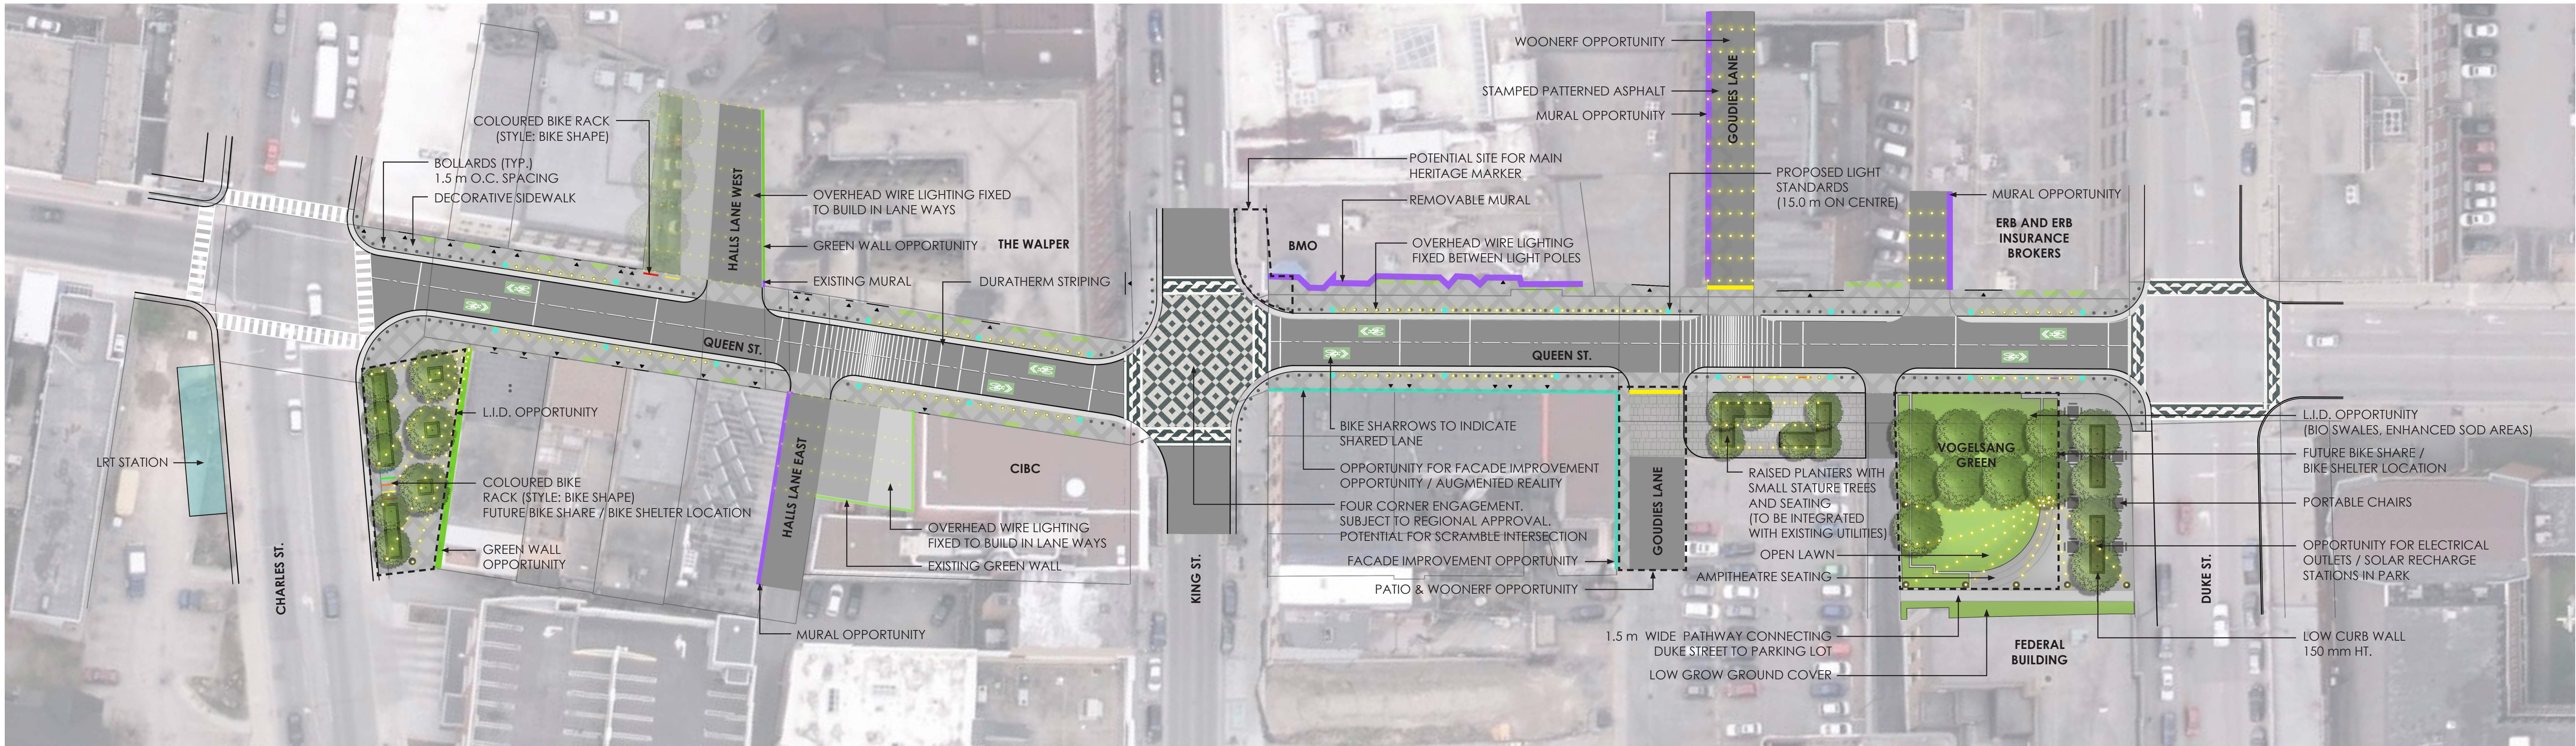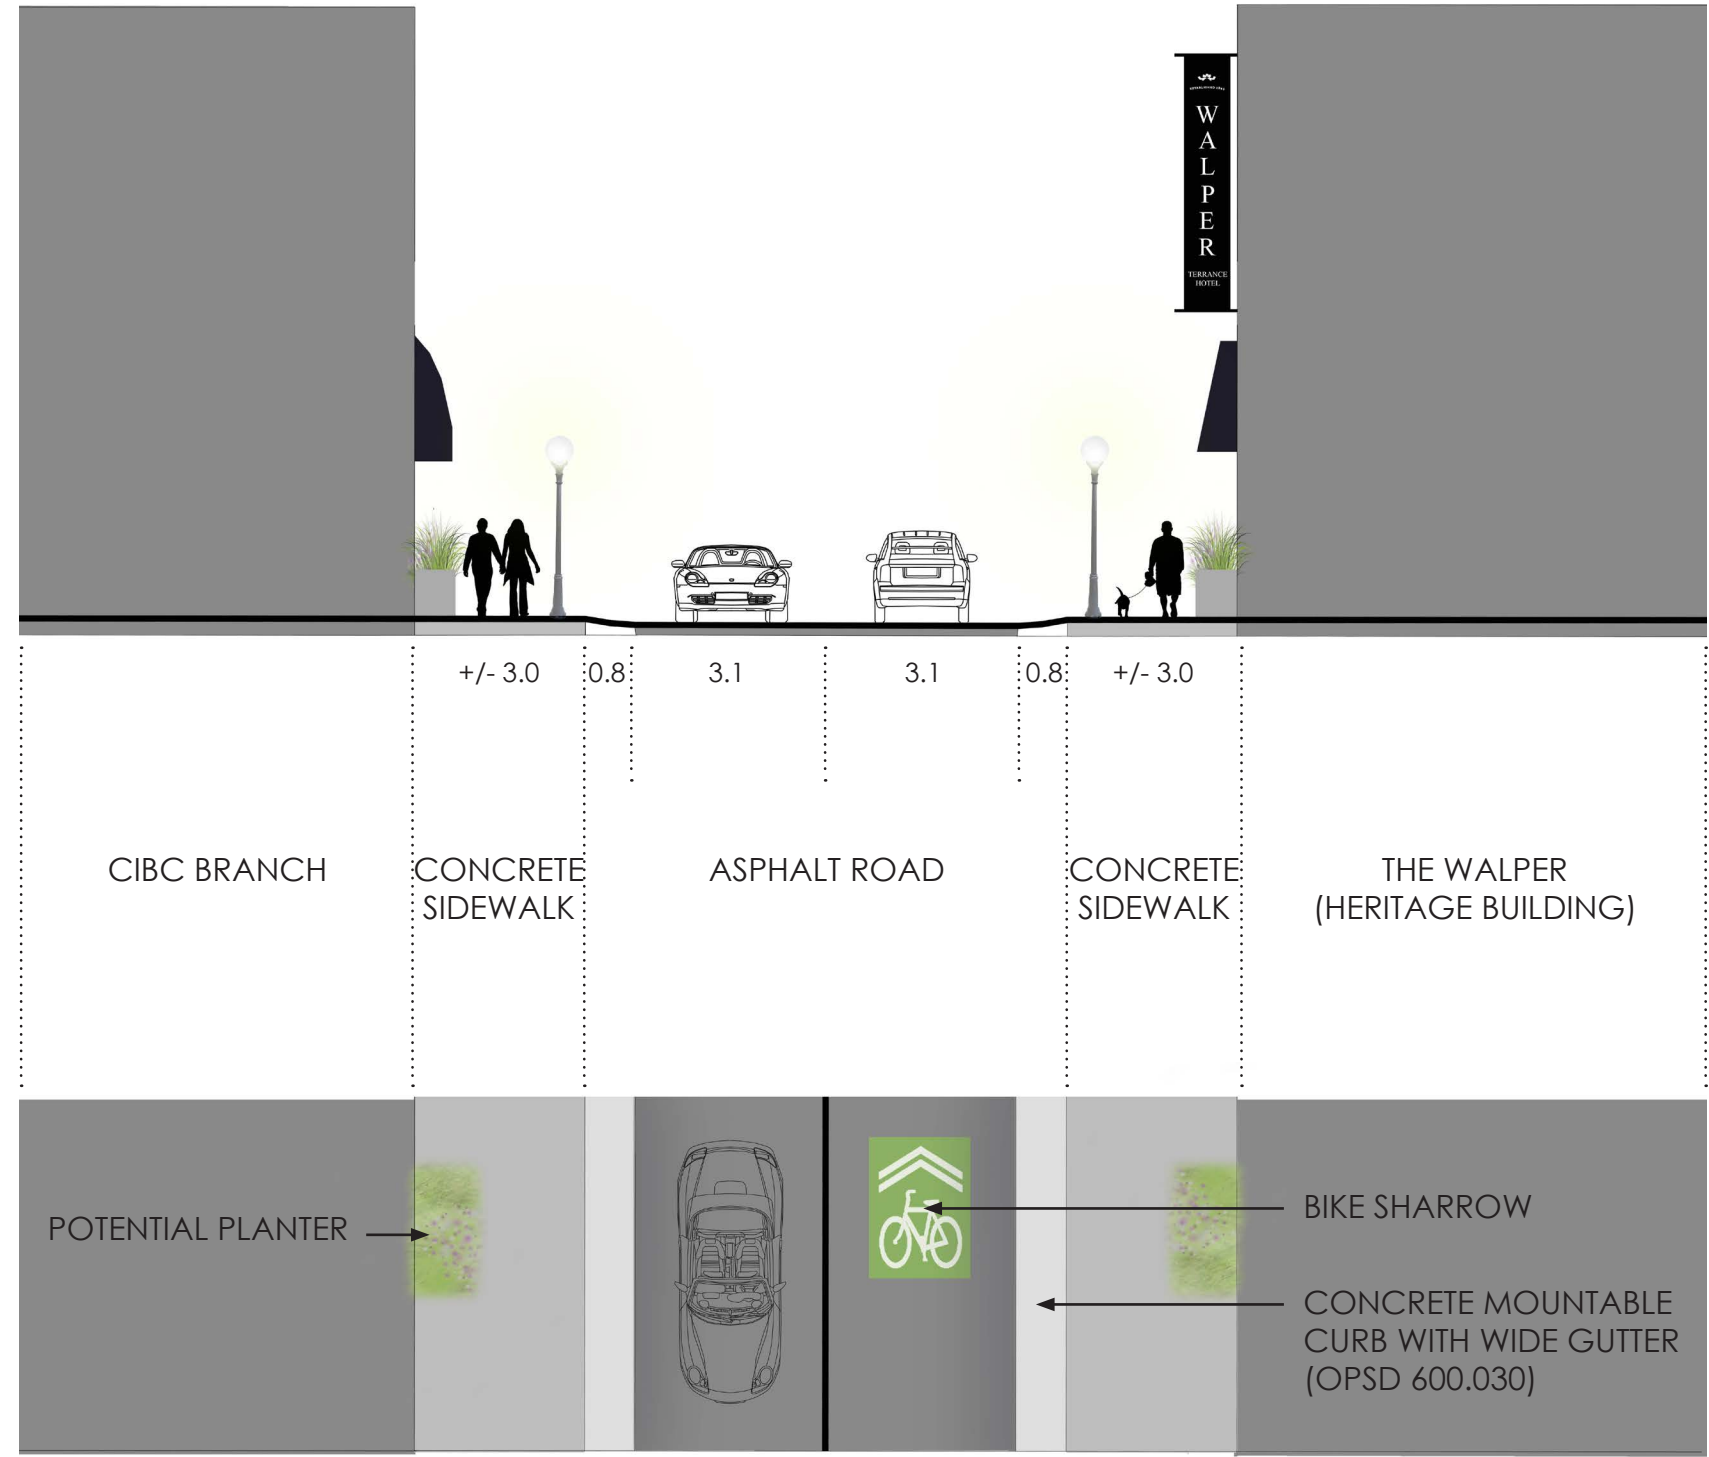

PLACEMAKING PLAN

LEGEND:

- GREEN WALL
- AUGMENTED REALITY
- BIKE RACK
- BUILDING ENTRANCE
- POTENTIAL PLANTER LOCATION
- PROPOSED UNIT PAVING
- DECORATIVE OVERHEAD LANEWAY ENTRY SIGNS
- MURAL
- OVERHEAD LIGHTING
- DECIDUOUS TREE
- BIKE SHARROW
- BOLLARD
- LIGHT STANDARD

