



Building Division

BASEMENT EGRESS WINDOW


DATE:
FEBRUARY 2011

SCALE:
 $1/4" = 1'-0"$

DRAWING NO.:

9-17


380mm (15") OR MORE FOR
OPENABLE PORTION OF WINDOW

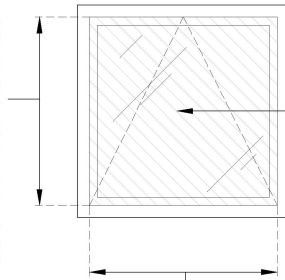

(HATCHED) MINIMUM AREA OF
UNOBSTRUCTED OPENING NOT
LESS THAN 0.35m^2 (3.8ft^2)
WITH NO DIMENSION LESS THAN
380mm (15")

380mm (15") OR MORE FOR
OPENABLE PORTION OF WINDOW



380mm (15") OR MORE FOR
OPENABLE PORTION OF WINDOW

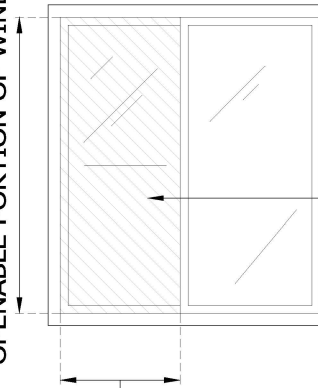

(HATCHED) MINIMUM AREA OF
UNOBSTRUCTED OPENING NOT
LESS THAN 0.35m^2 (3.8ft^2)
WITH NO DIMENSION LESS THAN
380mm (15")

380mm (15") OR MORE FOR
OPENABLE PORTION OF WINDOW

WINDOW SERVING A FLOOR LEVEL CONTAINING BEDROOM(S)

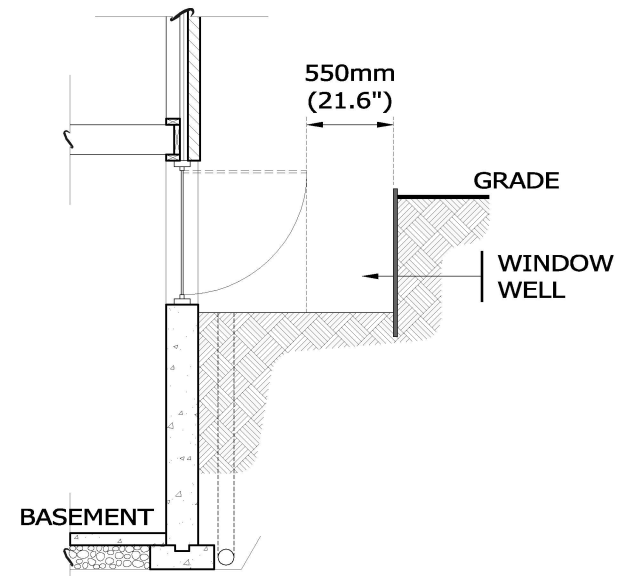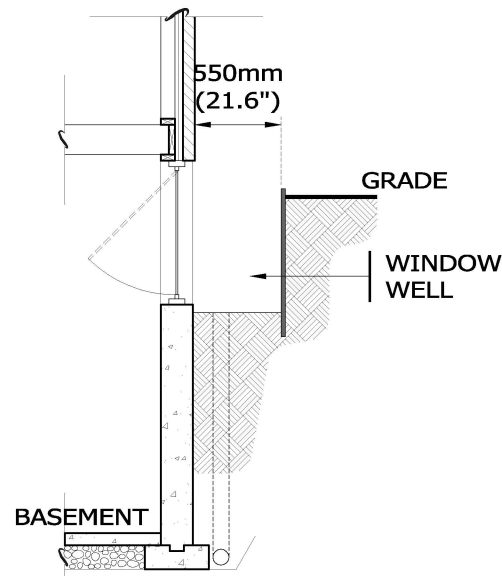

WINDOW WELL FOR A WINDOW SERVING A FLOOR LEVEL CONTAINING BEDROOMS