



Building
Division

MEANS OF
ESCAPE
WINDOW


DATE:
JULY 2026

SCALE:
1/4" = 1'-0"

DRAWING NO.:

9-17a

WINDOW PROVIDING ADDITIONAL MEANS OF ESCAPE AS PER C139

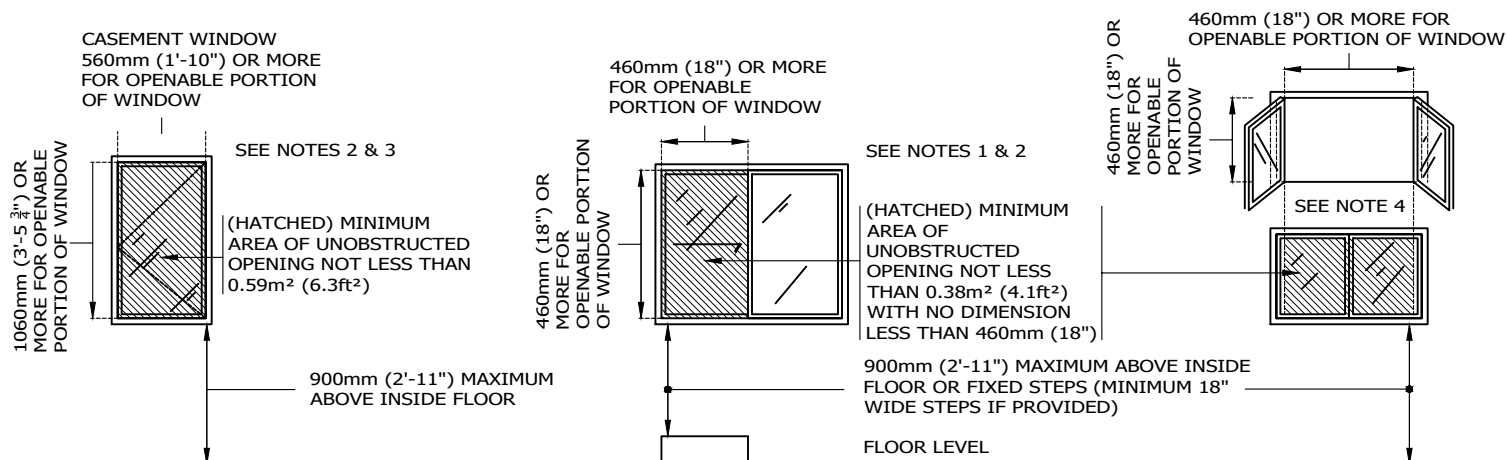

NOTE:

1. SILL HEIGHT CANNOT EXCEED 1m (3'-3") ABOVE OR BELOW ADJACENT GROUND LEVEL.
2. WINDOW TO OPEN FROM THE INSIDE WITHOUT THE USE OF TOOLS OR SPECIAL KNOWLEDGE
3. SILL HEIGHT OF WINDOW CANNOT EXCEED 5M (16'-5") ABOVE ADJACENT GROUND LEVEL
4. UNOBSTRUCTED WINDOW AREA IS MEASURED WHEN WINDOW IS OPEN. (WIDTH MINUS WINDOW PANES SWING)

WINDOW WELL FOR A BELOW GRADE WINDOW PROVIDING ADDITIONAL MEANS OF ESCAPE AS PER C139

